








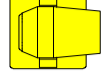


# New Wolsey Theatre Pulse 2019

-  Alpha Wash Halo 1200
-  ColoursourcePar
-  Source 4 Zoom 15-30°
-  Source 4 Zoom 25-50°
-  ETCs436p
-  ETCs426
-  Chauvet HexPar12
-  ellumen8 tripix
-  P64 CP62

Intelligent Fixtures on Universe 2  
 Houselights CH 400 (DMX1/400 th 410)  
 Nondims for Hardpower CH300 (DMX 1/300 th 350)

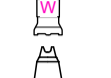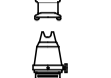

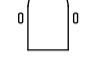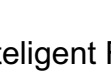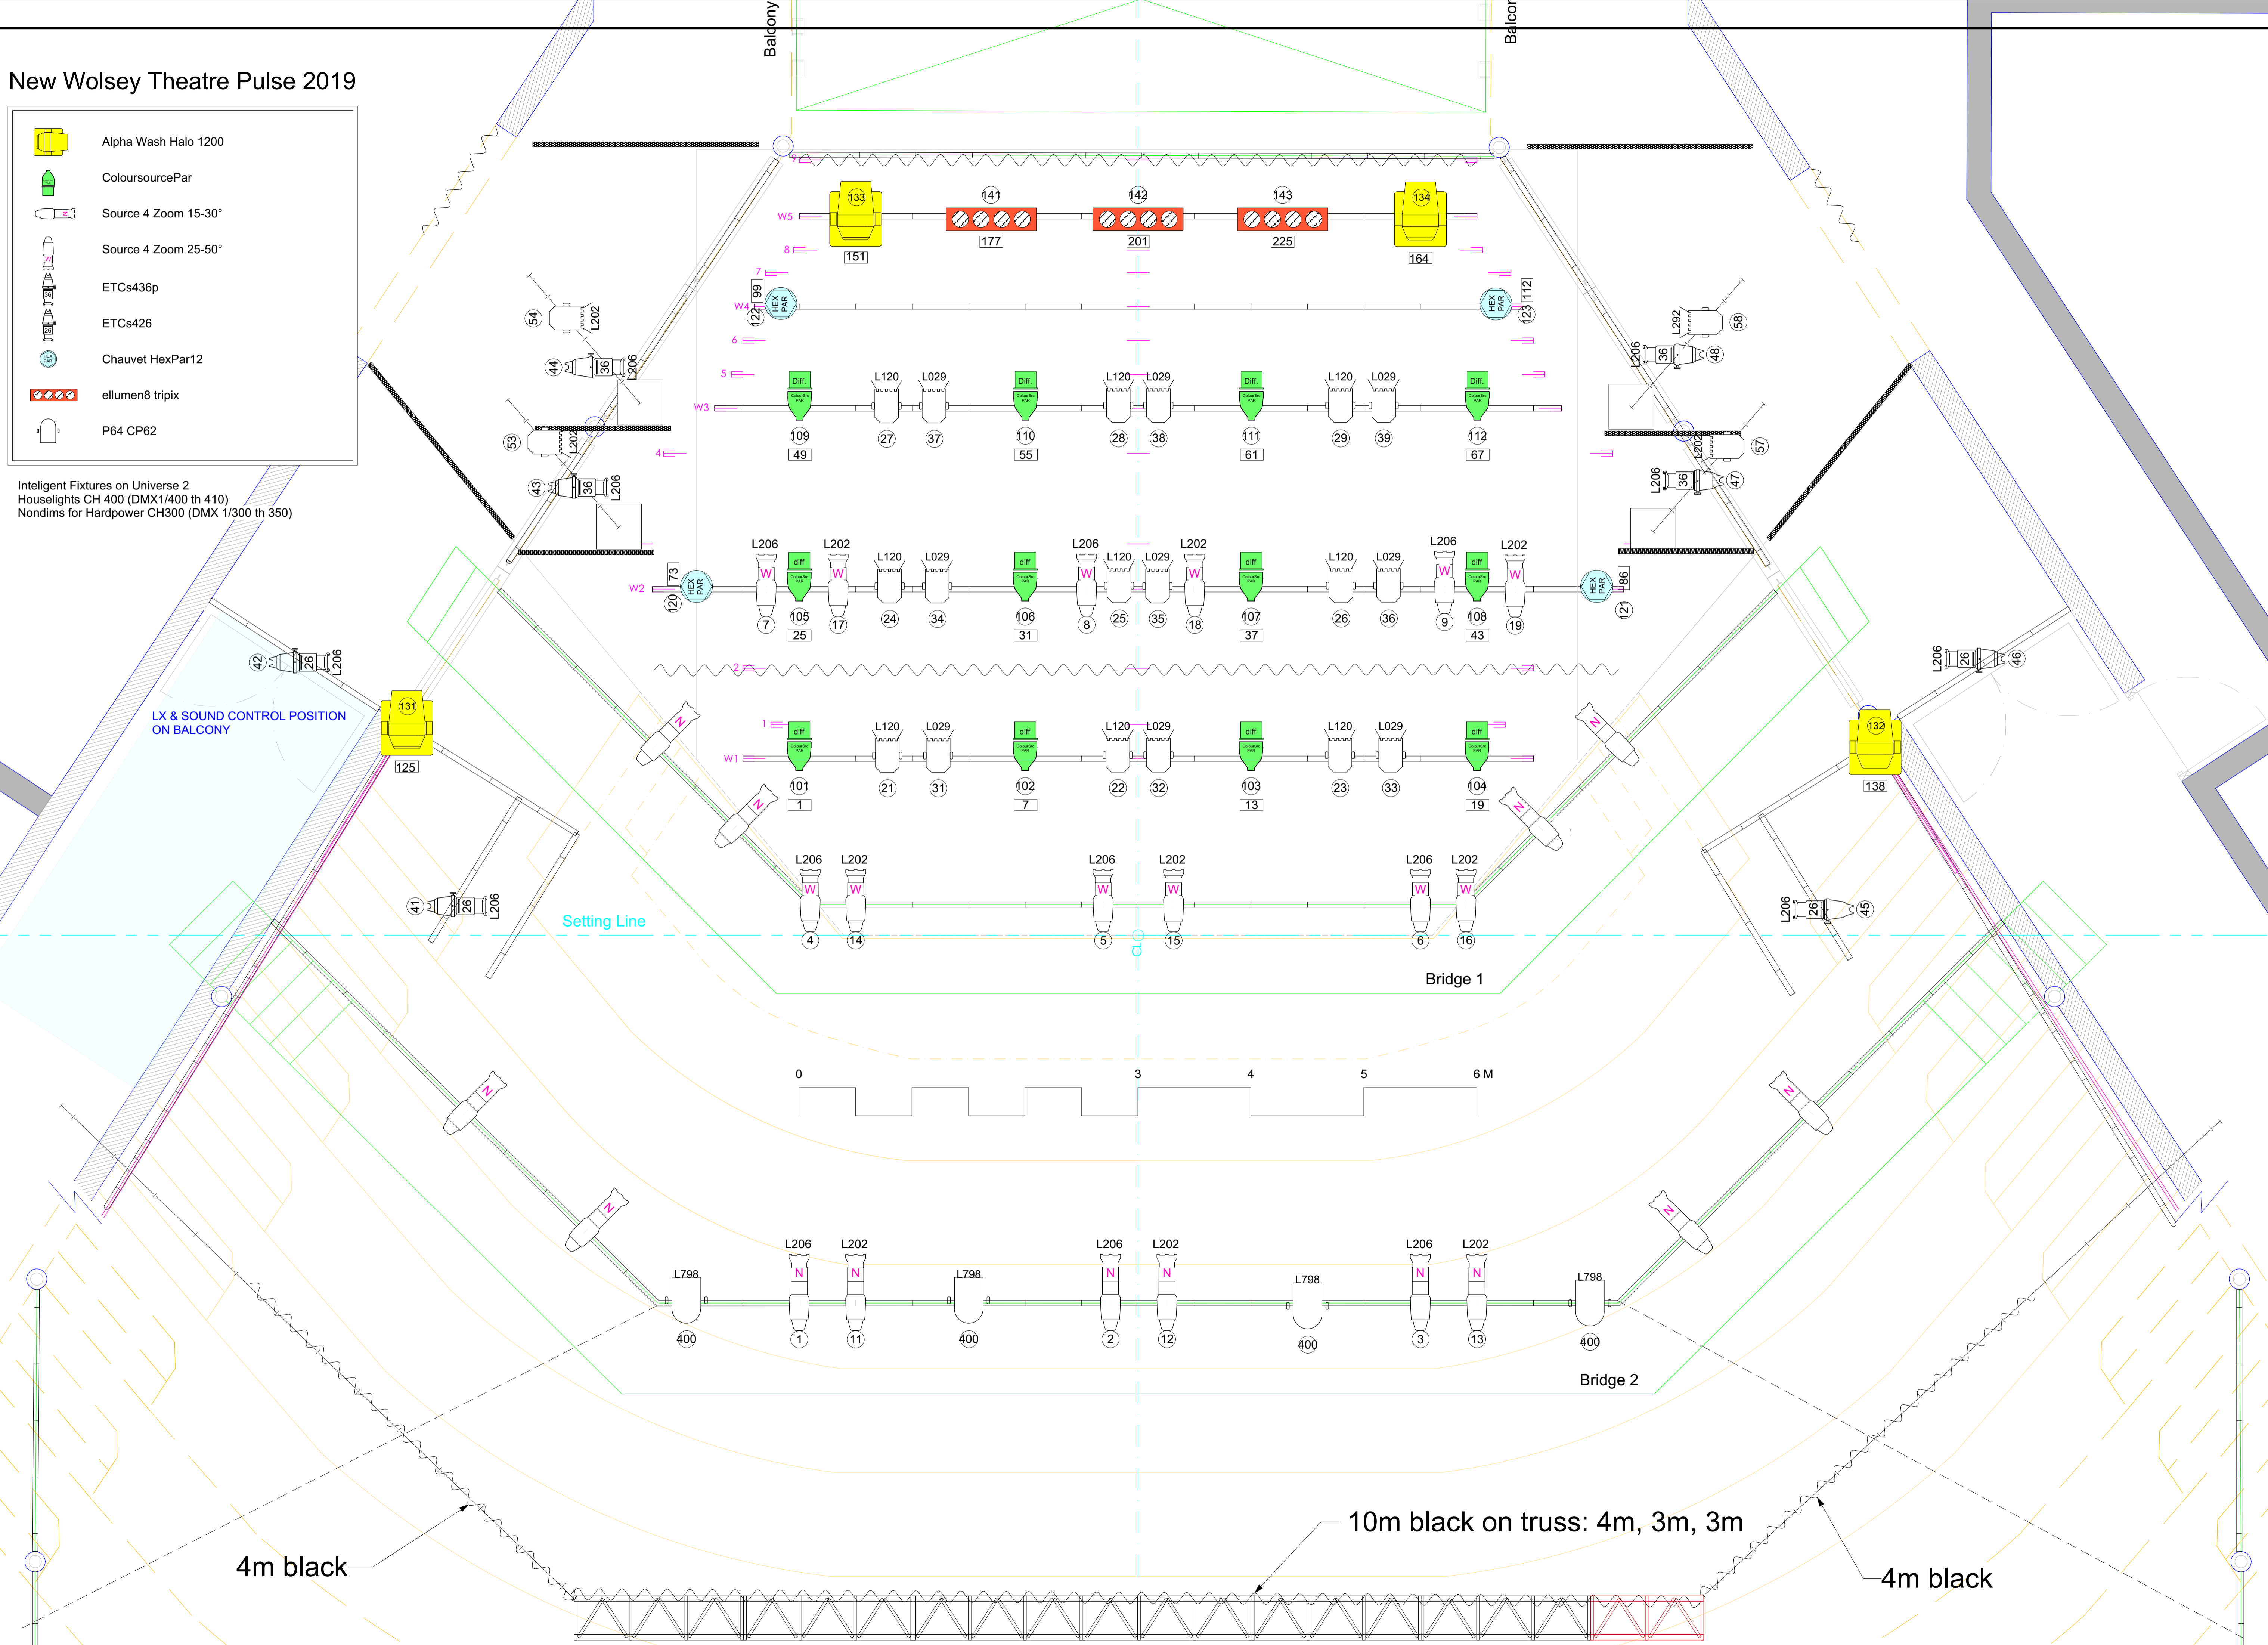LX & SOUND CONTROL POSITION ON BALCONY

Setting Line

Bridge 1

Bridge 2

0 3 4 5 6 M

4m black

10m black on truss: 4m, 3m, 3m

4m black